



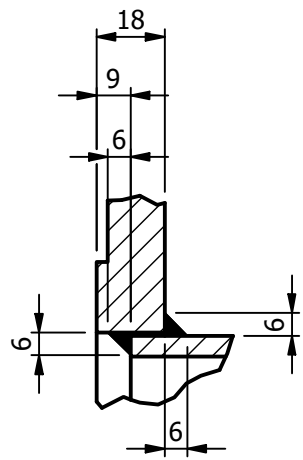


DETAIL 'C'
TYPICAL FLANGE WELD
(1 : 2)

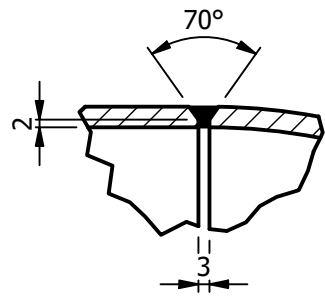


DETAIL 'D'
TYPICAL BUTT WELD
(1 : 2)


COMPONENTS		
ITEM	DESCRIPTION	QTY
1	NB80 BS4504 PN6 FLANGE	2
2	NB80 90 DEGREE LONG RADIUS ELBOW (STD. WALL)	1
3	NB80 STRAIGHT TEE (STD. WALL)	1
4	NB80 374mm LONG SCHEDULE 40 PIPE	1
5	NB80 294mm LONG SCHEDULE 40 PIPE	1
6	NB80 402mm LONG SCHEDULE 40 PIPE	1

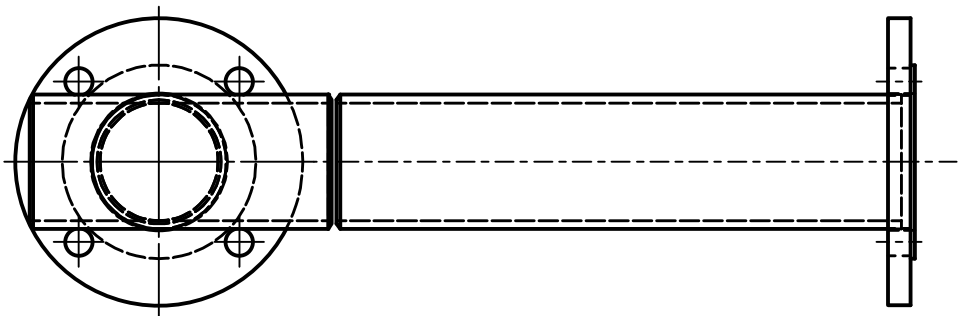


PLAN VIEW

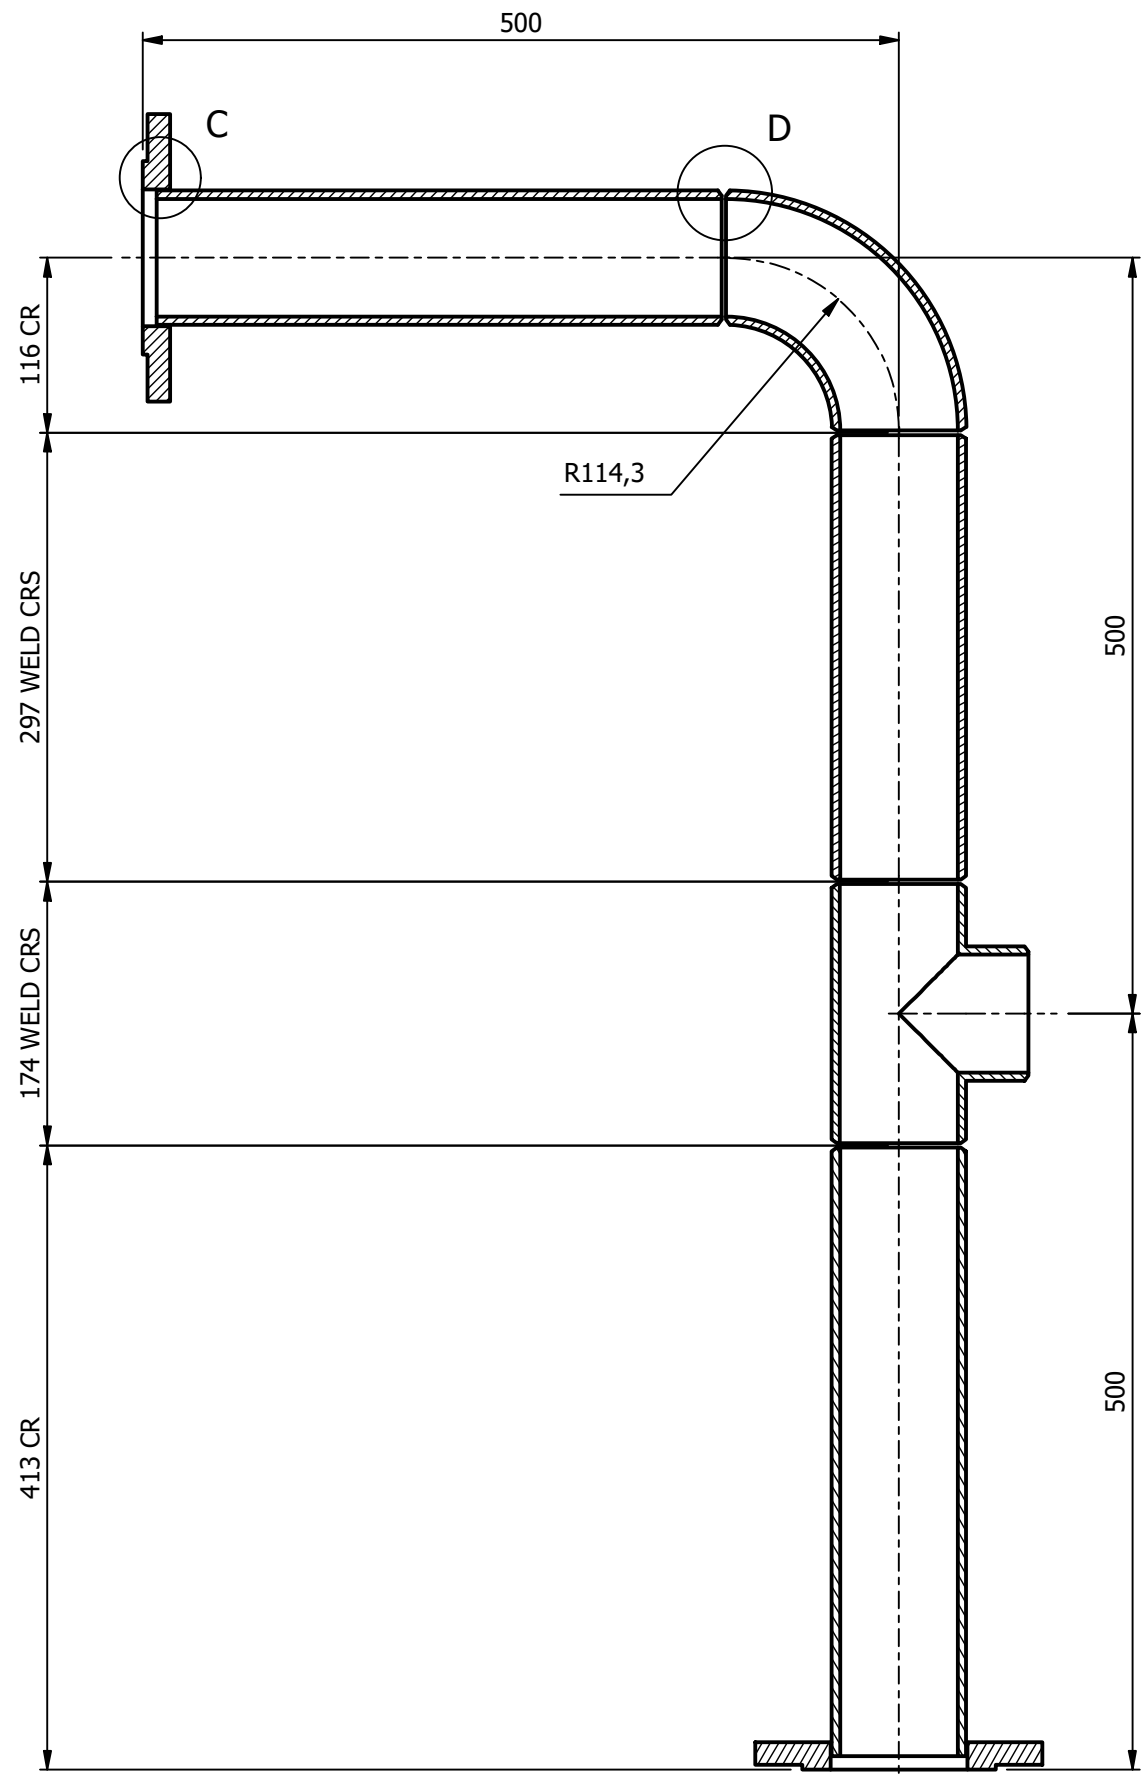


SECTION 'A-A'

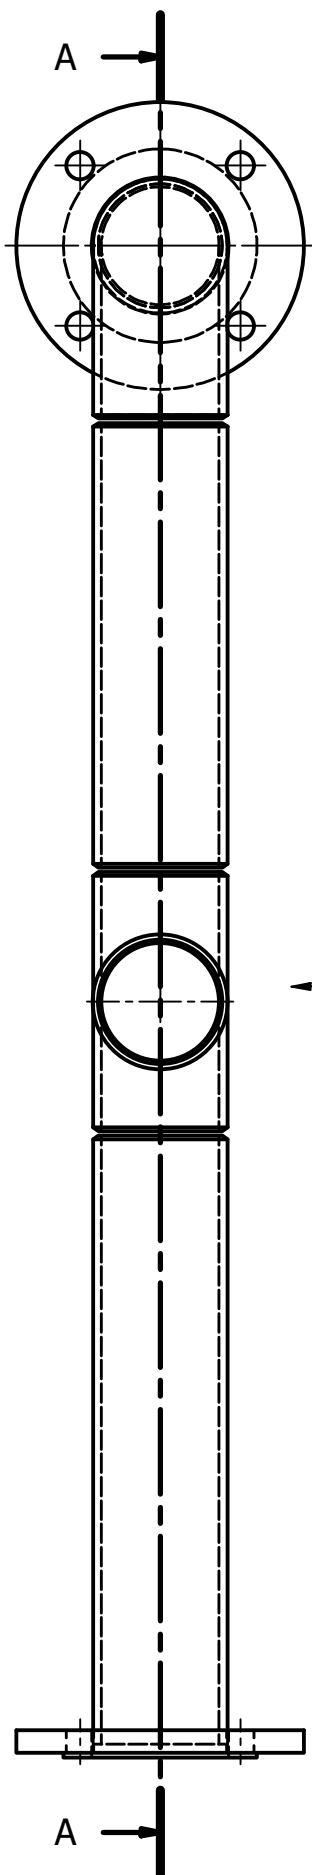

FRONT VIEW

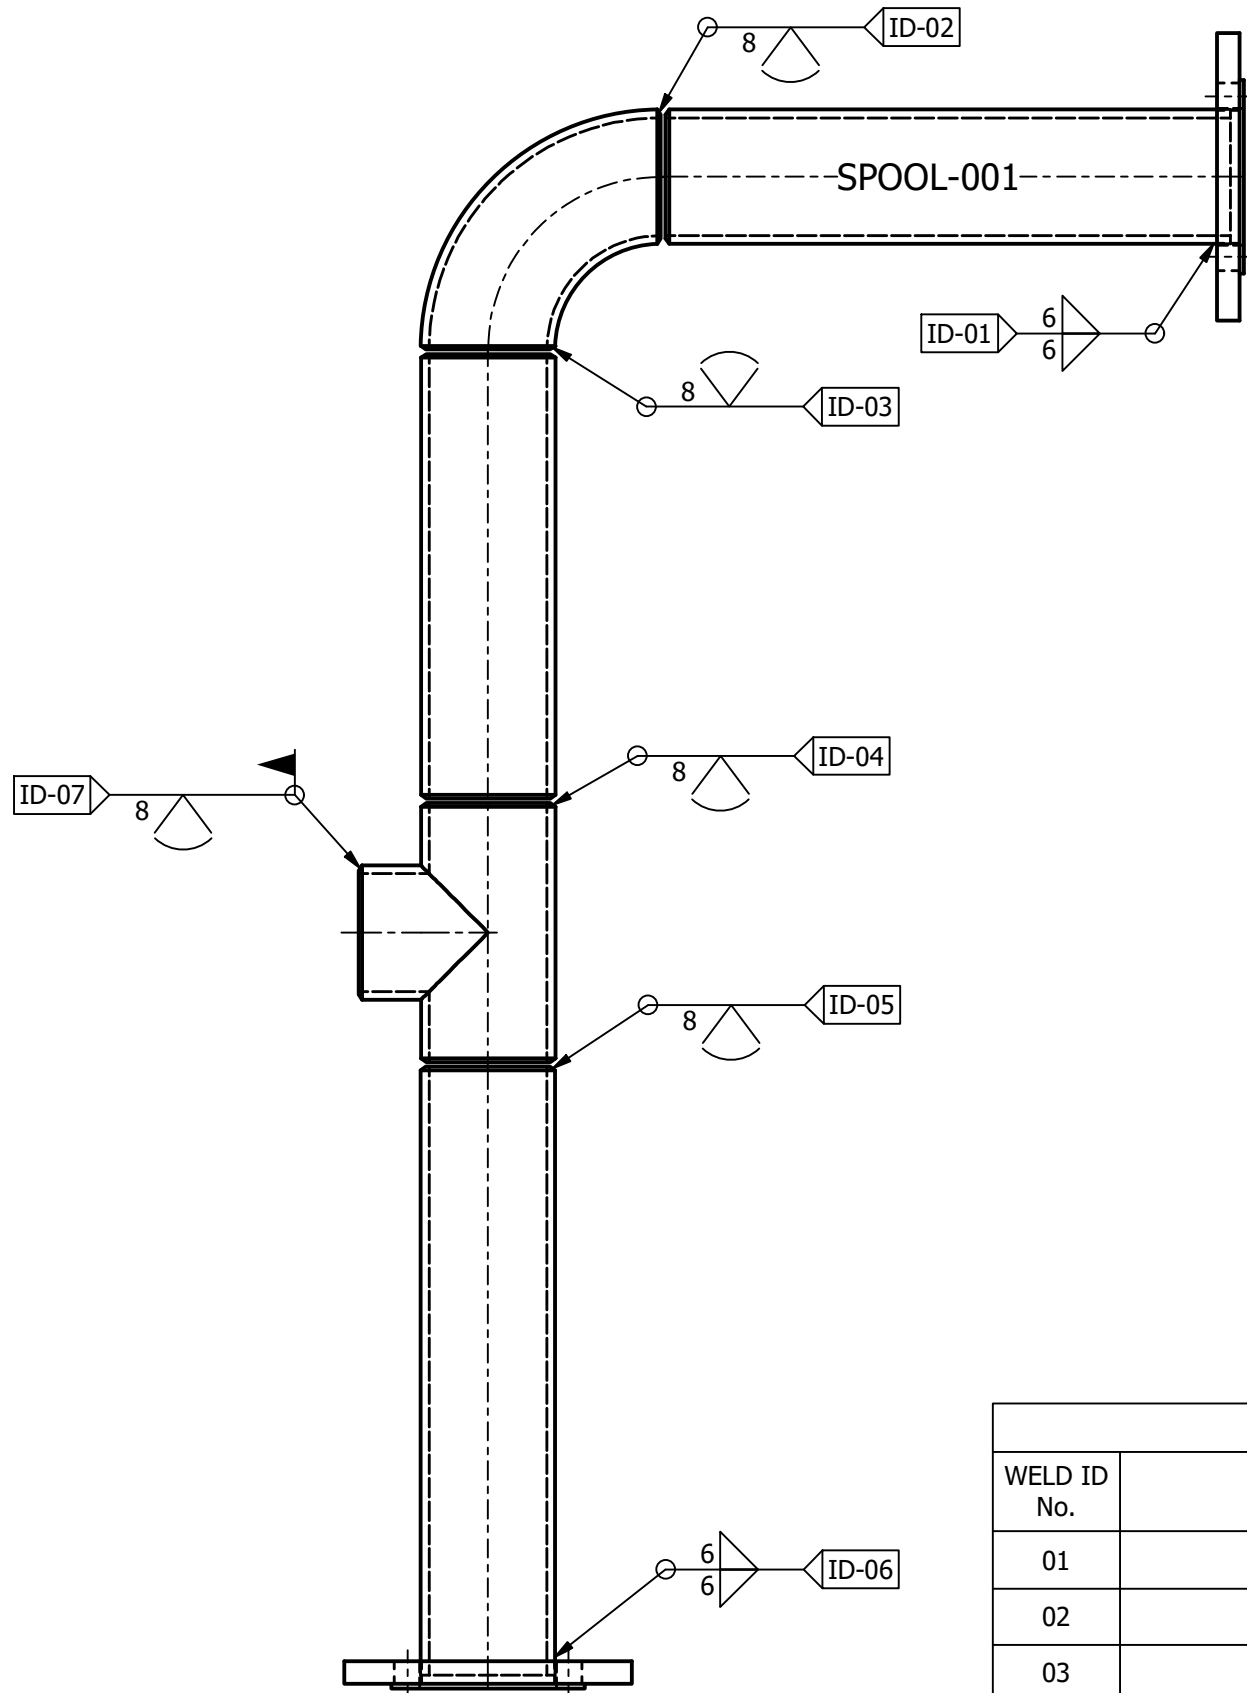

VIEW ON 'B'

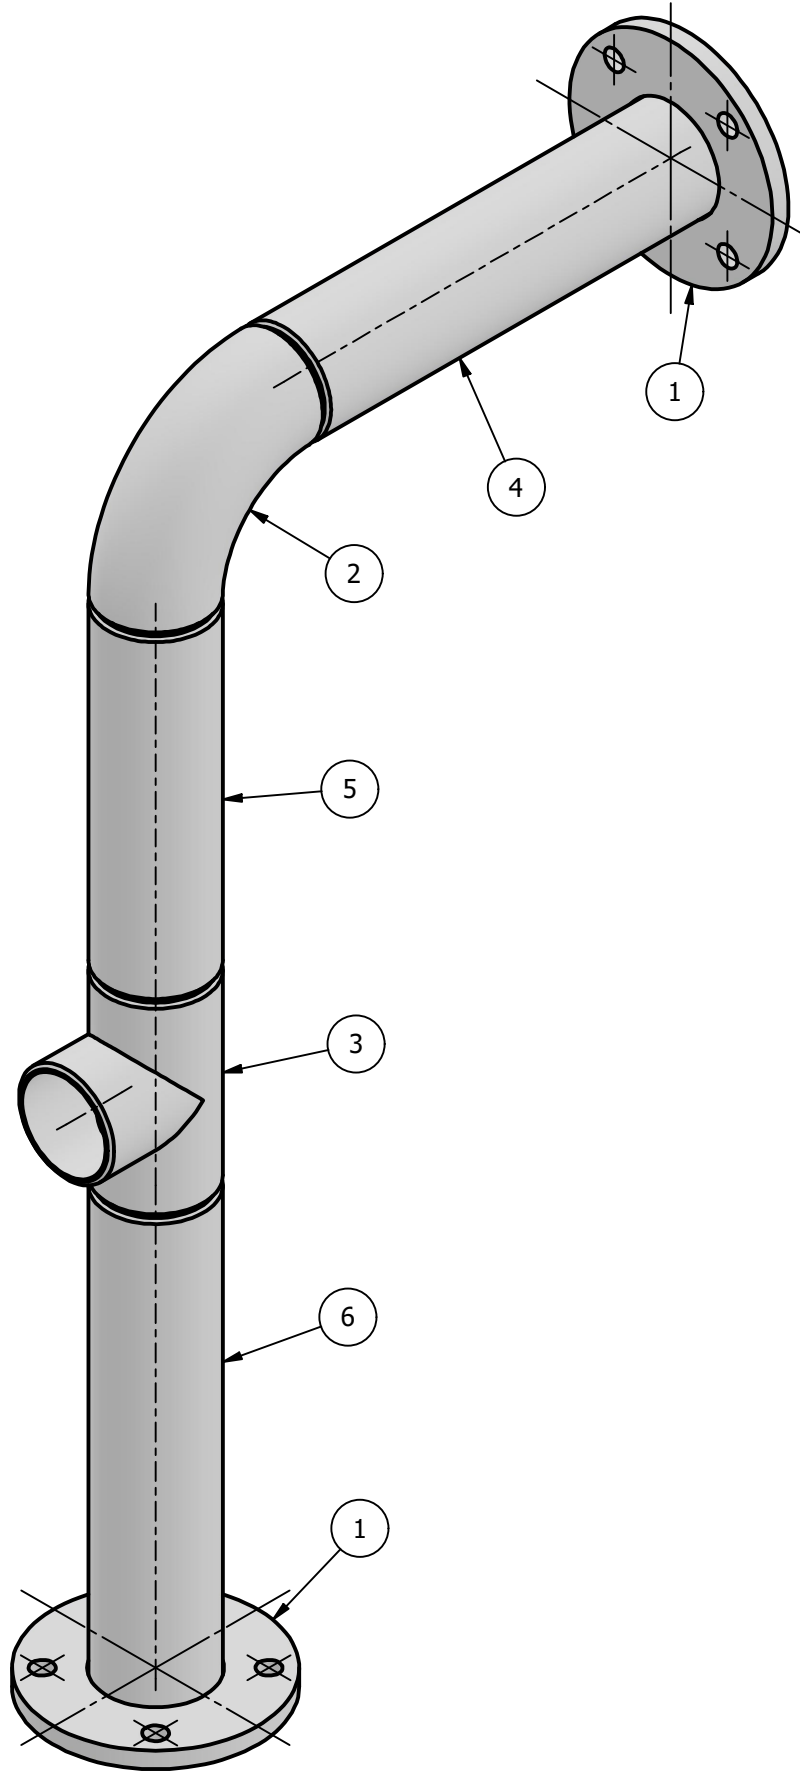

ISOMETRIC VIEW

WELD LIST				
WELD ID No.	WELDER IDENTIFICATION	SITE	NDE TYPE	DATE
01		WORKSHOP	DPT	
02		WORKSHOP	DPT	
03		WORKSHOP	DPT	
04		WORKSHOP	DPT	
05		WORKSHOP	DPT	
06		WORKSHOP	DPT	
07		FIELD	DPT	

REV	DATE	DESCRIPTION	DRAWN	REVIEW	APPR.
A	05/06/26	FOR INFORMATION ONLY	SNJ		

This is a portfolio drawing.

CLIENT:

CLIENT LOGO

DRAWN:	STEPHEN NAPIER-JAMESON
REVIEWED:	
APPROVED:	
SCALE FROM CAD:	1:5 UON
ON DWG SIZE:	A2



SNJ DRAUGHTING
48A ALDRED STREET, ALBERTVILLE
JOHANNESBURG, 2195, SOUTH AFRICA
(CELL) +27 (0)71 610 7936
(EMAIL) connect@snjdraught.co.za

CLIENT DRAWING NUMBER:

N/A

SNJ DRAUGHTING DRAWING NUMBER:
SNJD_PORTFOLIO_008

PIPE SPOOL 001
INVENTOR DRAWING
GENERAL ARRANGEMENT

DATE: 05/06/26
REV: A
PAGE: 1 OF 1