

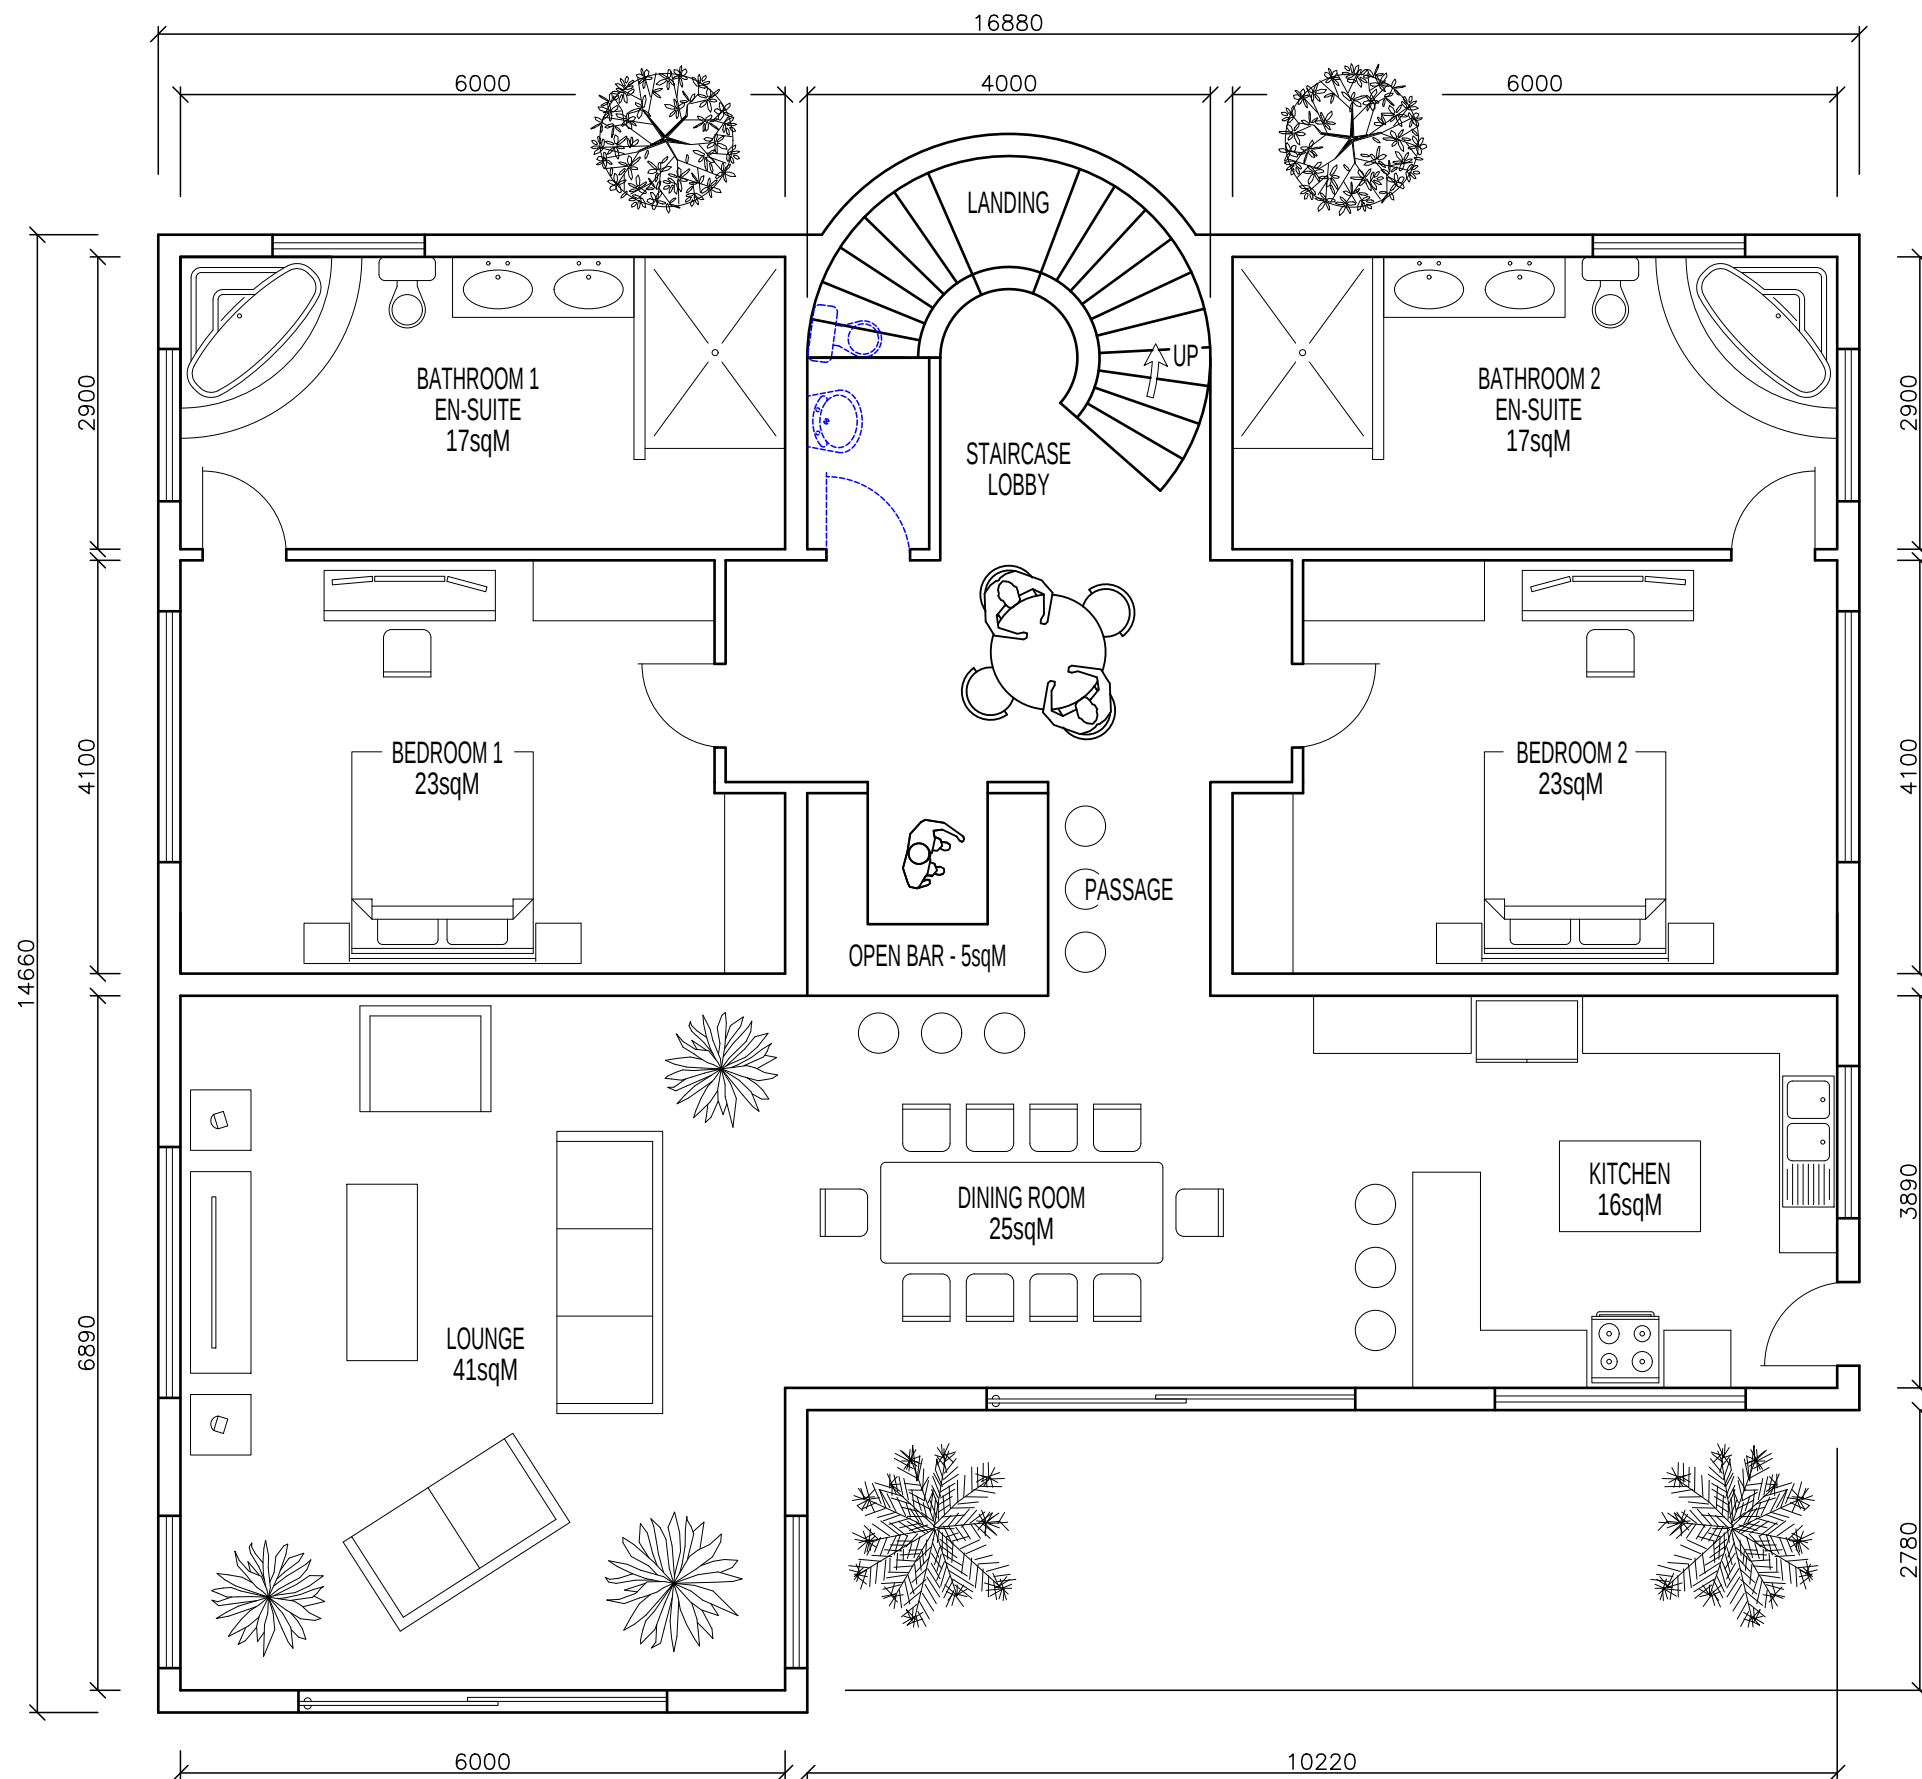


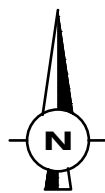

GROUND FLOOR - TOTAL AREA OF GROUND FLOOR SPACE: 205 sq/m

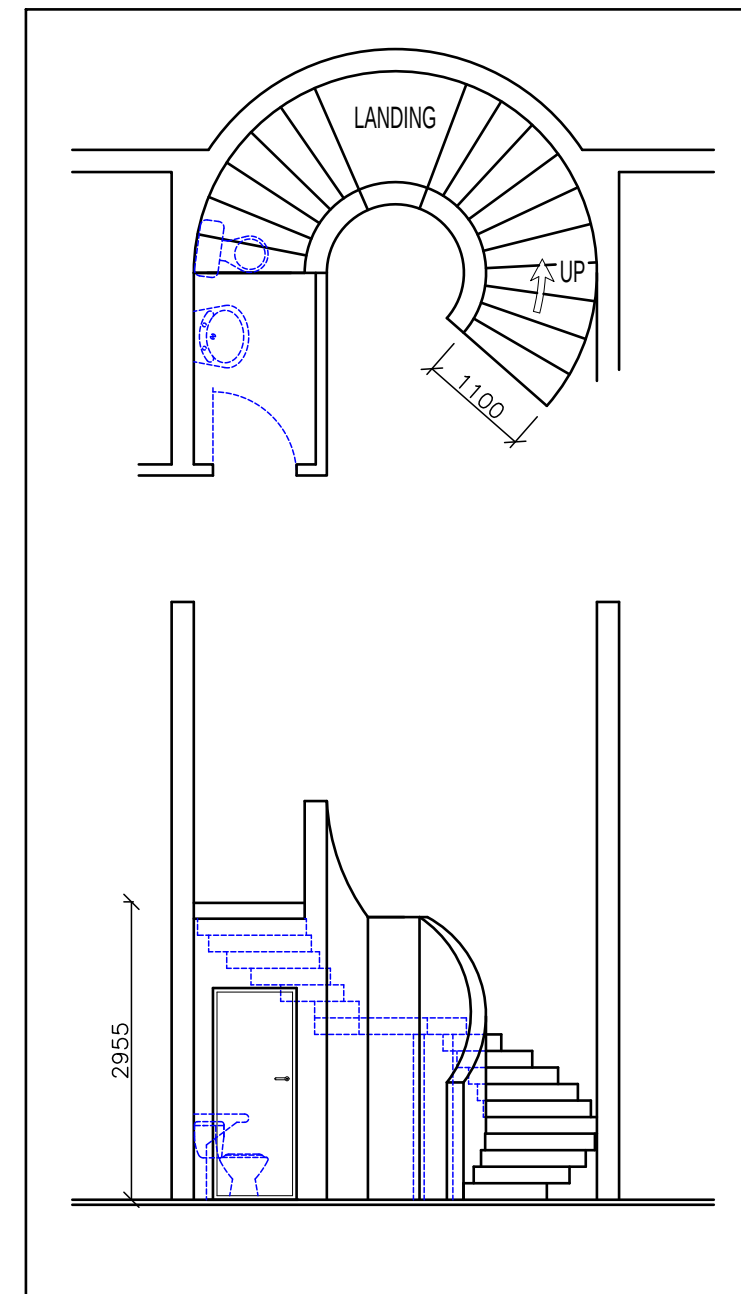

GUEST BATHROOM UNDER SPIRAL STAIRCASE

GENERAL NOTE:

This document is a conceptual design layout only and is not intended for construction or municipal submission. All dimensions and layouts must be verified and finalized by a SACAP-registered professional to ensure compliance with SANS 10400 and local building regulations.

REVISION:	REV	DATE	DESCRIPTION	DRAWN	CHK'D	DRAWN BY: STEPHEN NAPIER-JAMESON	CLIENT NAME: STEPHEN NAPIER-JAMESON	RESIDENTIAL HOME PLAN VIEW		SNJ DRAUGHTING 48A ALDRED STREET ALBERTVILLE, JHB SOUTH AFRICA connect@snjdraught.co.za www.snjdraught.co.za +27 (71) 610 7936	
	01	21.06.2020	INITIAL CONCEPT	SNJ	SNJ	SCALE PRINTED FROM CAD: 1:75	DRAWING No.: SNJD_SNJ 03_001-SKETCH				
						DRAWING SHEET SIZE: A3	DOCUMENT TITLE:				
						This drawing is the property of SNJ DRAUGHTING. Copyright reserved.					
								DATE	21.06.2020	PAGE 1 OF 1	
								REV	01		